


Schnitt A-A

M = 1 : 500

Wasserspiegel 2013: 294.50 mÜNN
 FOK min. 294.50 mÜNN
 HW100 293.50 mÜNN
 290.00

Station	[m]
0+00	300.00
0+10	300.01
0+20	300.02
0+30	300.03
0+40	300.04
0+50	300.05
0+60	300.06
0+70	300.07
0+80	300.08
0+90	300.09
1+00	300.10
1+10	300.11
1+20	300.12
1+30	300.13
1+40	300.14
1+50	300.15
1+60	300.16
1+70	300.17
1+80	300.18
1+90	300.19
2+00	300.20
2+10	300.21
2+20	300.22
2+30	300.23
2+40	300.24
2+50	300.25
2+60	300.26
2+70	300.27
2+80	300.28
2+90	300.29
3+00	300.30
3+10	300.31
3+20	300.32
3+30	300.33
3+40	300.34
3+50	300.35
3+60	300.36
3+70	300.37
3+80	300.38
3+90	300.39
4+00	300.40
4+10	300.41
4+20	300.42
4+30	300.43
4+40	300.44
4+50	300.45
4+60	300.46
4+70	300.47
4+80	300.48
4+90	300.49
5+00	300.50
5+10	300.51
5+20	300.52
5+30	300.53
5+40	300.54
5+50	300.55
5+60	300.56
5+70	300.57
5+80	300.58
5+90	300.59
6+00	300.60
6+10	300.61
6+20	300.62
6+30	300.63
6+40	300.64
6+50	300.65
6+60	300.66
6+70	300.67
6+80	300.68
6+90	300.69
7+00	300.70
7+10	300.71
7+20	300.72
7+30	300.73
7+40	300.74
7+50	300.75
7+60	300.76
7+70	300.77
7+80	300.78
7+90	300.79
8+00	300.80
8+10	300.81
8+20	300.82
8+30	300.83
8+40	300.84
8+50	300.85
8+60	300.86
8+70	300.87
8+80	300.88
8+90	300.89
9+00	300.90
9+10	300.91
9+20	300.92
9+30	300.93
9+40	300.94
9+50	300.95
9+60	300.96
9+70	300.97
9+80	300.98
9+90	300.99
10+00	301.00
10+10	301.01
10+20	301.02
10+30	301.03
10+40	301.04
10+50	301.05
10+60	301.06
10+70	301.07
10+80	301.08
10+90	301.09
11+00	301.10
11+10	301.11
11+20	301.12
11+30	301.13
11+40	301.14
11+50	301.15
11+60	301.16
11+70	301.17
11+80	301.18
11+90	301.19
12+00	301.20
12+10	301.21
12+20	301.22
12+30	301.23
12+40	301.24
12+50	301.25
12+60	301.26
12+70	301.27
12+80	301.28
12+90	301.29
13+00	301.30
13+10	301.31
13+20	301.32
13+30	301.33
13+40	301.34
13+50	301.35
13+60	301.36
13+70	301.37
13+80	301.38
13+90	301.39
14+00	301.40
14+10	301.41
14+20	301.42
14+30	301.43
14+40	301.44
14+50	301.45
14+60	301.46
14+70	301.47
14+80	301.48
14+90	301.49
15+00	301.50
15+10	301.51
15+20	301.52
15+30	301.53
15+40	301.54
15+50	301.55
15+60	301.56
15+70	301.57
15+80	301.58
15+90	301.59
16+00	301.60
16+10	301.61
16+20	301.62
16+30	301.63
16+40	301.64
16+50	301.65
16+60	301.66
16+70	301.67
16+80	301.68
16+90	301.69
17+00	301.70
17+10	301.71
17+20	301.72
17+30	301.73
17+40	301.74
17+50	301.75
17+60	301.76
17+70	301.77
17+80	301.78
17+90	301.79
18+00	301.80
18+10	301.81
18+20	301.82
18+30	301.83
18+40	301.84
18+50	301.85
18+60	301.86
18+70	301.87
18+80	301.88
18+90	301.89
19+00	301.90
19+10	301.91
19+20	301.92
19+30	301.93
19+40	301.94
19+50	301.95
19+60	301.96
19+70	301.97
19+80	301.98
19+90	301.99
20+00	302.00
20+10	302.01
20+20	302.02
20+30	302.03
20+40	302.04
20+50	302.05
20+60	302.06
20+70	302.07
20+80	302.08
20+90	302.09
21+00	302.10
21+10	302.11
21+20	302.12
21+30	302.13
21+40	302.14
21+50	302.15
21+60	302.16
21+70	302.17
21+80	302.18
21+90	302.19
22+00	302.20
22+10	302.21
22+20	302.22
22+30	302.23
22+40	302.24
22+50	302.25
22+60	302.26
22+70	302.27
22+80	302.28
22+90	302.29
23+00	302.30
23+10	302.31
23+20	302.32
23+30	302.33
23+40	302.34
23+50	302.35
23+60	302.36
23+70	302.37
23+80	302.38
23+90	302.39
24+00	302.40
24+10	302.41
24+20	302.42
24+30	302.43
24+40	302.44
24+50	302.45
24+60	302.46
24+70	302.47
24+80	302.48
24+90	302.49
25+00	302.50
25+10	302.51
25+20	302.52
25+30	302.53
25+40	302.54
25+50	302.55
25+60	302.56
25+70	302.57
25+80	302.58
25+90	302.59
26+00	302.60
26+10	302.61
26+20	302.62
26+30	302.63
26+40	302.64
26+50	302.65
26+60	302.66
26+70	302.67
26+80	302.68
26+90	302.69
27+00	302.70
27+10	302.71
27+20	302.72
27+30	302.73
27+40	302.74
27+50	302.75
27+60	302.76
27+70	302.77
27+80	302.78
27+90	302.79
28+00	302.80
28+10	302.81
28+20	302.82
28+30	302.83
28+40	302.84
28+50	302.85
28+60	302.86
28+70	302.87
28+80	302.88
28+90	302.89
29+00	302.90
29+10	302.91
29+20	302.92
29+30	302.93
29+40	302.94
29+50	302.95
29+60	302.96
29+70	302.97
29+80	302.98
29+90	302.99
30+00	303.00

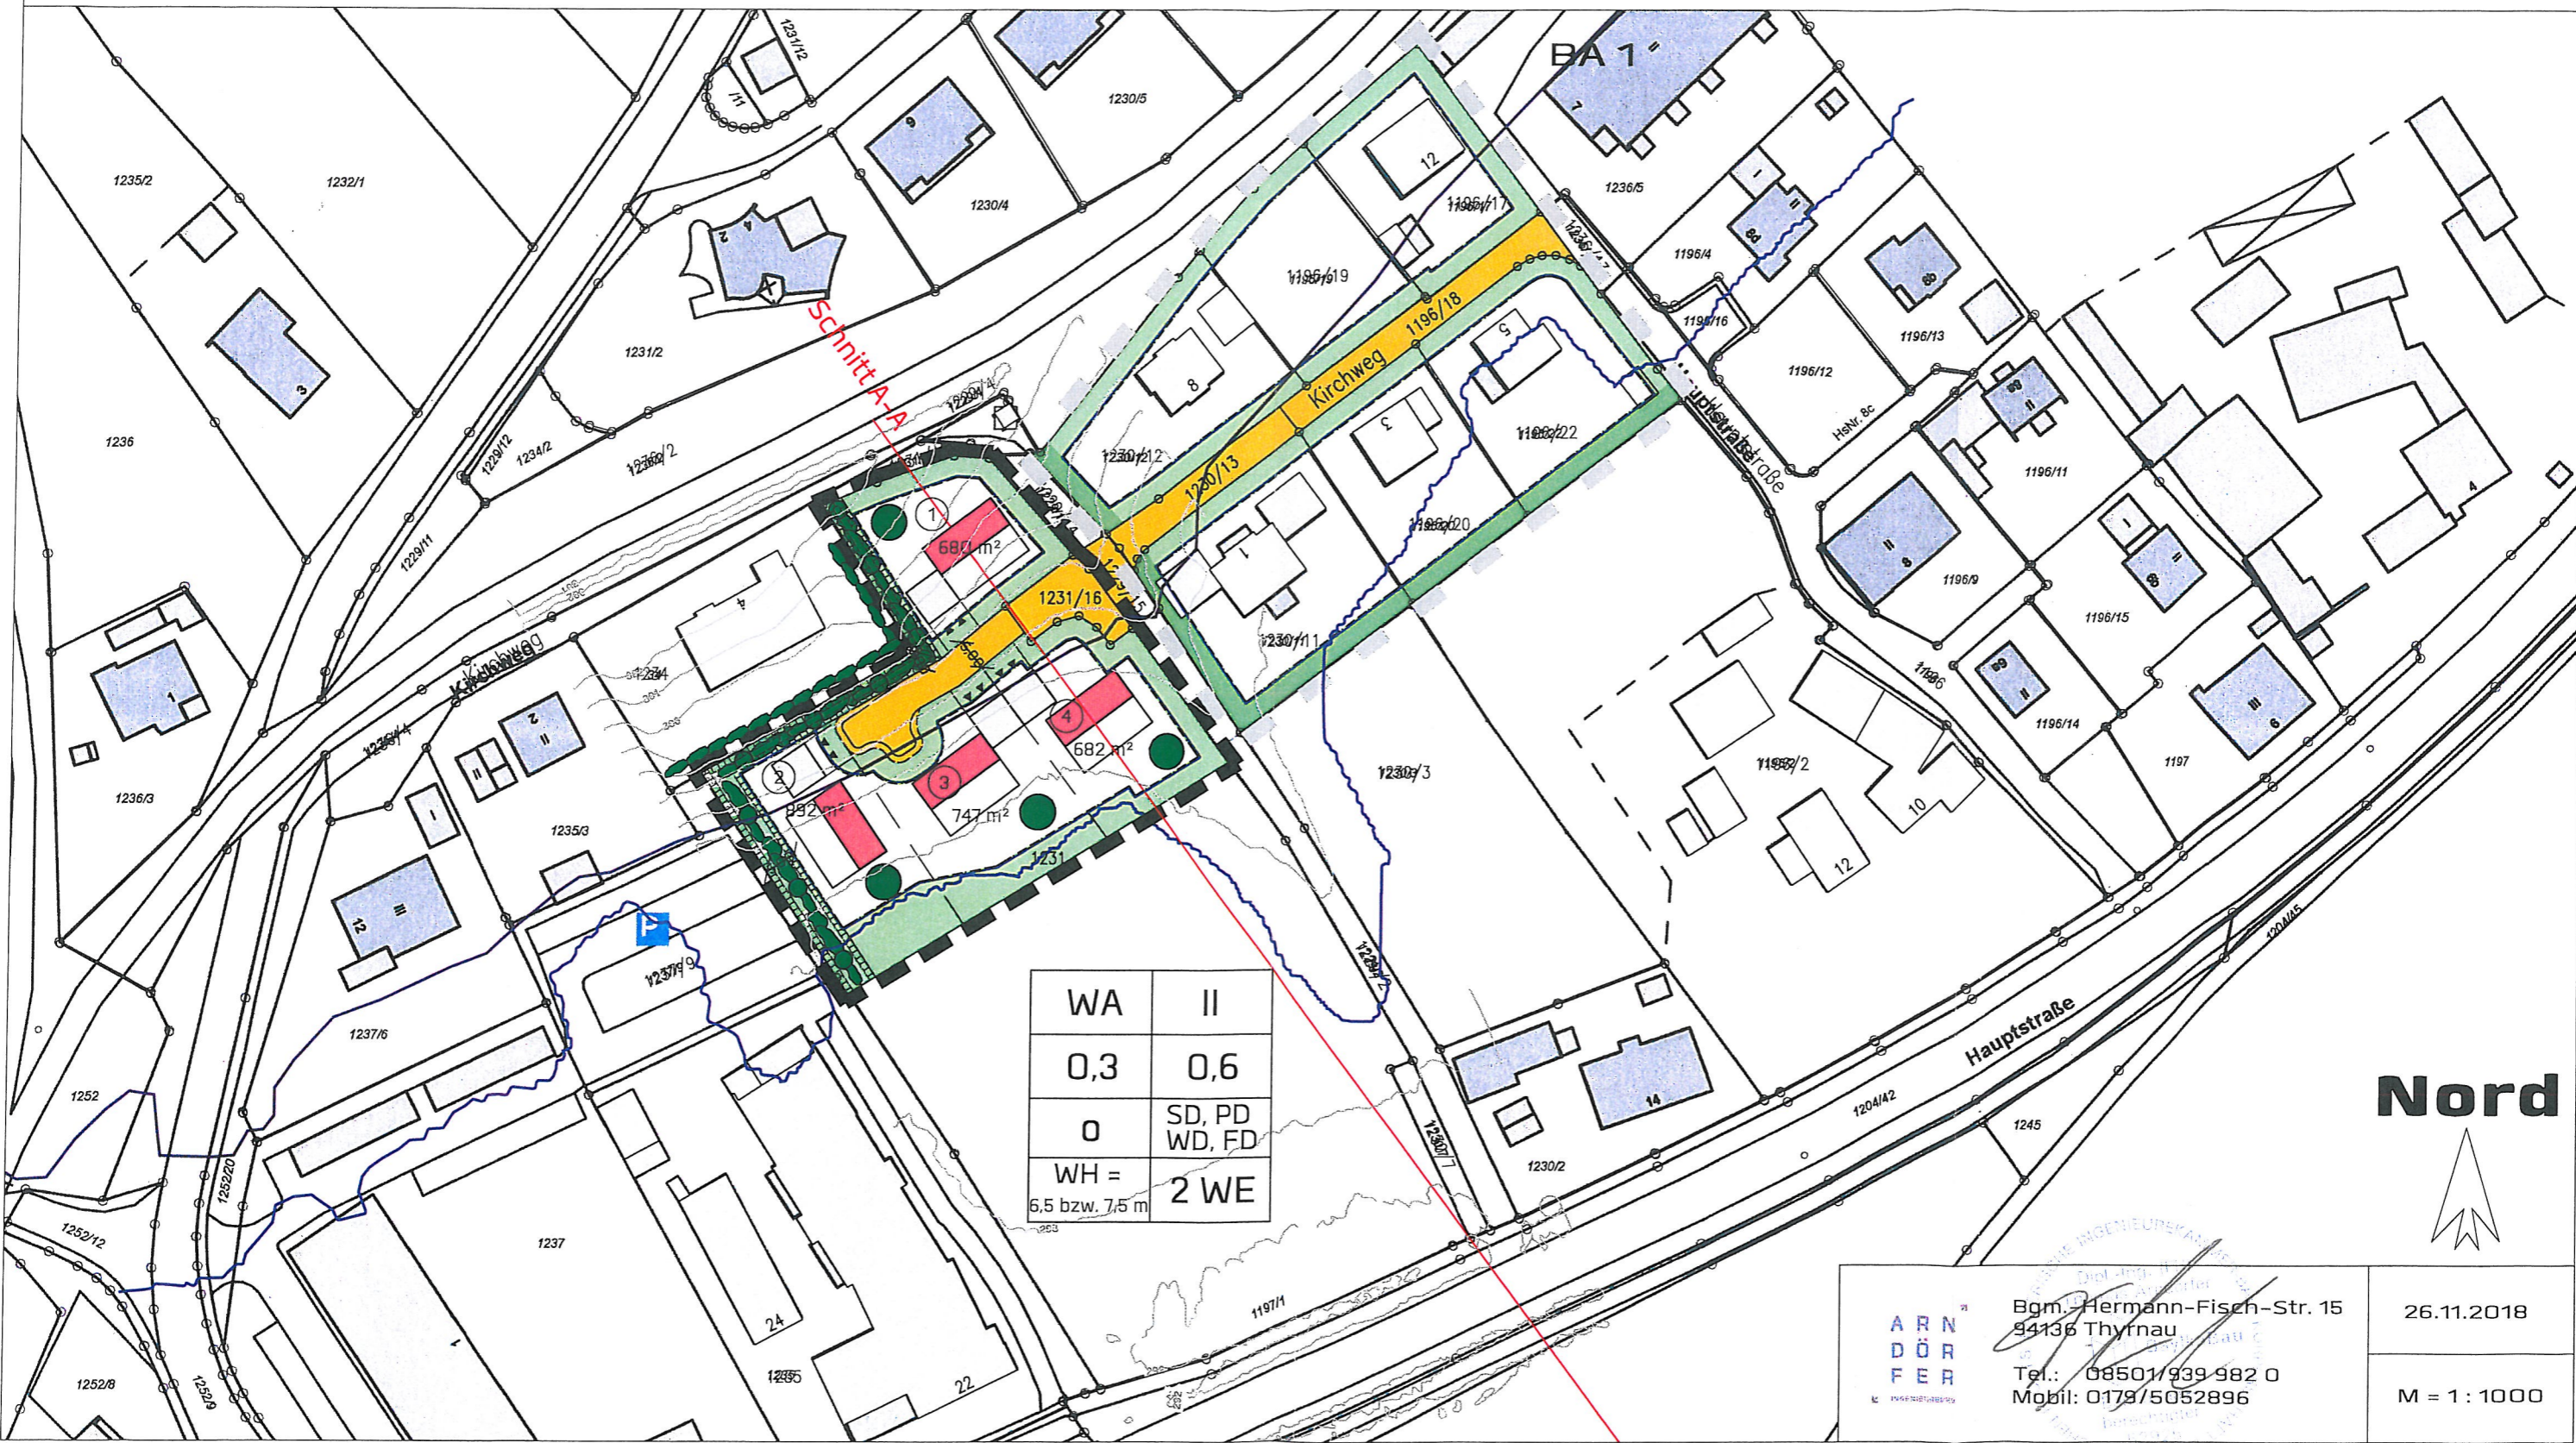

ARN
DÖR
FER

Bgm. Hermann-Fisch-Str. 15
94136 Thyrnau
Tel.: 08501/939 982 0
Mobil: 0179/5052896

26.11.2018
M = 1 : 1000